



BINGHATTI JASMINE

G+P+5 FLOORS



APPROVAL STAMP:

- NOTES:
- 1.) ALL DIMENSIONS TO BE VERIFIED BY CONTRACTOR ON SITE PRIOR TO COMMENCEMENT OF ANY WORK.
 - 2.) DO NOT SCALE THIS DRAWING FOR THE PURPOSE OF MEASUREMENT. ONLY SCALE DIMENSIONS WHERE SPECIFICALLY INSTRUCTED TO DO SO.
 - 3.) ALL MEASUREMENTS ARE IN MILLIMETERS UNLESS OTHERWISE SPECIFIED.
 - 4.) DIMENSIONS SHOWN ON THESE DRAWINGS ARE STRUCTURAL DIMENSIONS UNLESS CLEARLY NOTED OTHERWISE.
 - 5.) THIS DRAWING IS TO BE READ IN CONJUNCTION WITH ALL OTHER DRAWINGS, DETAIL AND SPECIFICATIONS. ANY DISCREPANCY TO BE IMMEDIATELY BROUGHT TO THE ATTENTION OF ARCHITECT PRIOR TO COMMENCING THE WORKS.



GATE LEVEL PROPOSED = (+0.00 m.) = +7.65 m. DMD LVL.

REV	DATE	DESCRIPTION	CHECK

STATUS: **ISSUED FOR APPROVAL**

OWNER:
BINGHATTI PROPERTIES INVESTMENT LIMITED

CONSULTANT:

SILVER STONE ENGINEERING CONSULTANTS


PROJECT:

BINGHATTI JASMINE
 G+P+5 FLOORS

PLOT NO: JVC15MMRA002	LOCATION: JUMEIRAH VILLAGE CIRCLE
ARCH: AMAR M	STR Engg: M FLAHA
Reg. No: 114763	Reg. No: 109115
DRAWN: SS	CHECKED: AM
	APPROVED: AM

DRAWING TITLE:
PERSPECTIVE SHEET-1

PROJECT NO: P021-04	DWG NO: A002	REV: 2A
-------------------------------	------------------------	-------------------

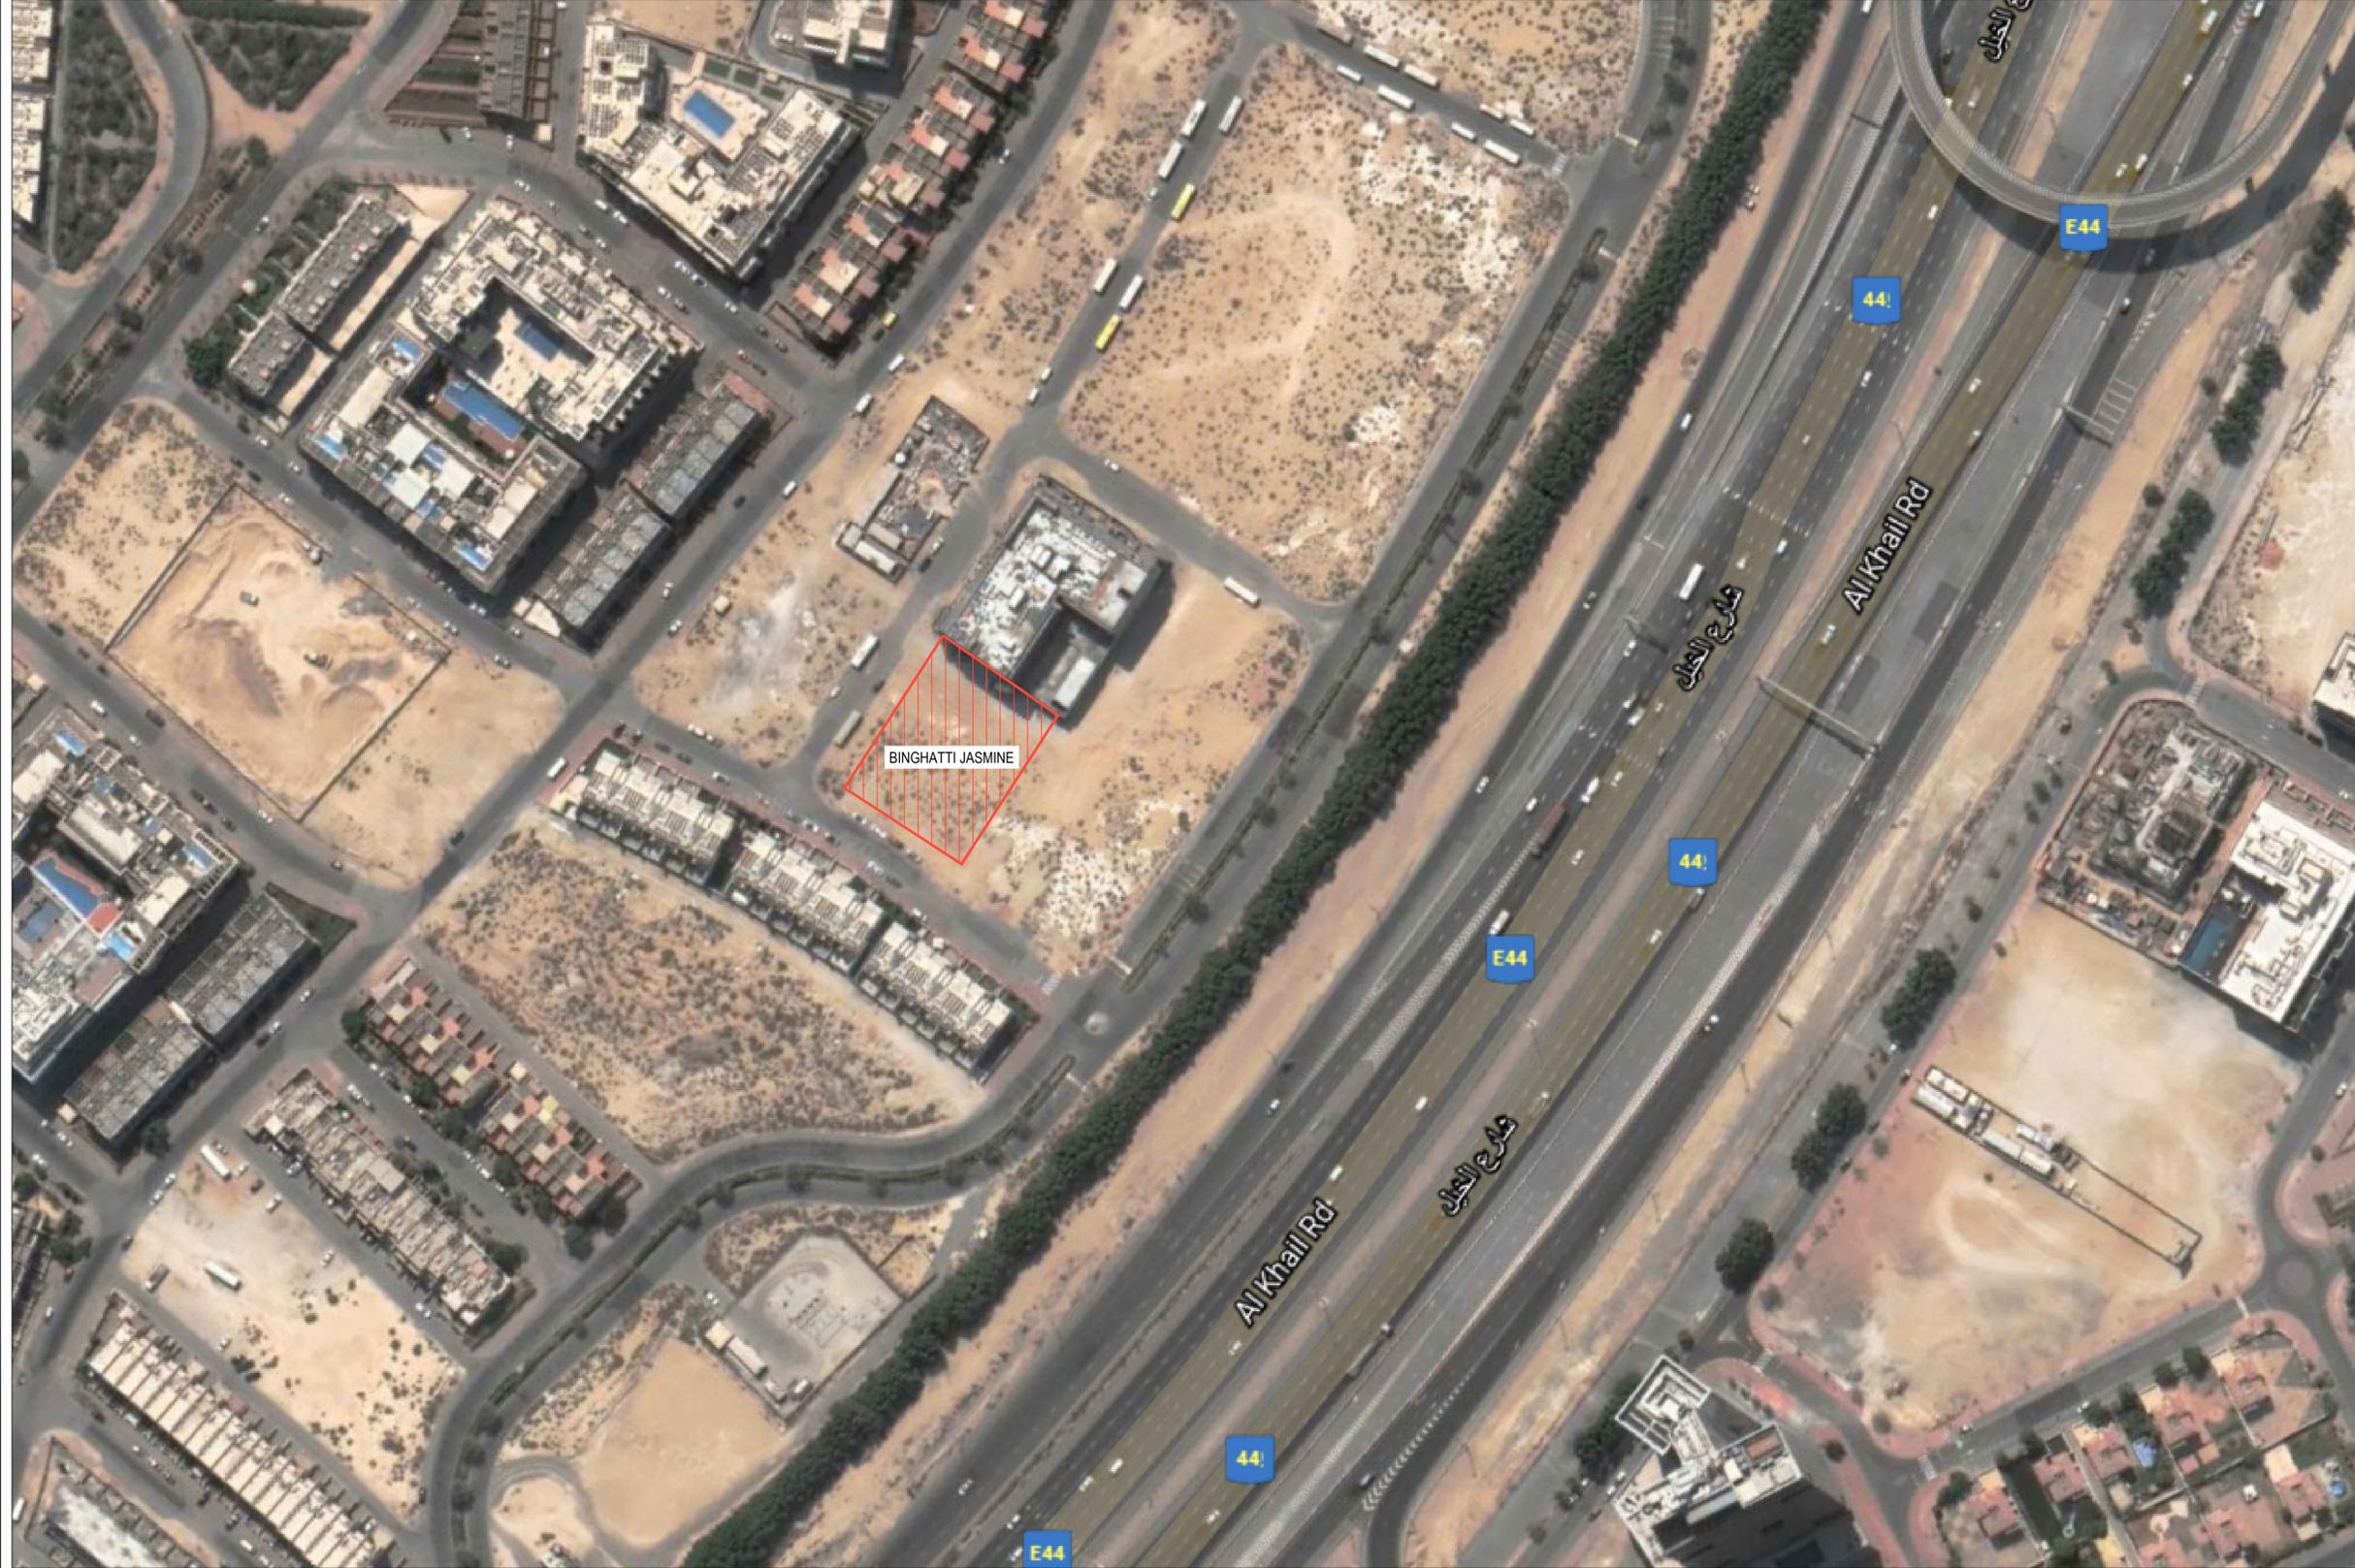

APPROVAL STAMP:

- NOTES:
- 1.) ALL DIMENSIONS TO BE VERIFIED BY CONTRACTOR ON SITE PRIOR TO COMMENCEMENT OF ANY WORK. DO NOT SCALE THIS DRAWING FOR THE PURPOSE OF MEASUREMENT. ONLY SCALE DIMENSIONS WHERE SPECIFICALLY INSTRUCTED TO DO SO.
 - 2.) ALL MEASUREMENTS ARE IN MILLIMETERS UNLESS OTHERWISE SPECIFIED.
 - 3.) DIMENSIONS SHOWN ON THESE DRAWINGS ARE STRUCTURAL DIMENSIONS UNLESS CLEARLY NOTED OTHERWISE.
 - 4.) THIS DRAWING IS TO BE READ IN CONJUNCTION WITH ALL OTHER DRAWINGS, DETAIL AND SPECIFICATIONS. ANY DISCREPANCY TO BE IMMEDIATELY BROUGHT TO THE ATTENTION OF ARCHITECT PRIOR TO COMMENCING THE WORKS.



GATE LEVEL PROPOSED = (+0.00 m.) = +7.65 m. DMD LVL.

REV	DATE	DESCRIPTION	CHECK

STATUS: **ISSUED FOR APPROVAL**

OWNER: **BINGHATTI PROPERTIES INVESTMENT LIMITED**




PROJECT: **BINGHATTI JASMINE**
G+P+5 FLOORS

PLOT NO: JVC15MMRA002	LOCATION: JUMEIRAH VILLAGE CIRCLE
ARCH: AMAR M	STR Engg: M FLAHA
Reg. No: 114763	Reg. No: 109115
DRAWN: SS	CHECKED: AM
	APPROVED: AM

DRAWING TITLE: **SITE PLAN**

PROJECT NO: P021-04	DWG NO: A100	REV: 2A
-------------------------------	------------------------	-------------------

File Path: S:\Binghatti Projects\2021-04-Binghatti Jasmine\01-ARCHITECTURE\02-PRELIMINARY\01-DWG_Plot Date: 7-Feb-22, Time: 12:48:05 PM

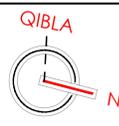

APPROVAL STAMP:

NOTES:

- 1.) ALL DIMENSIONS TO BE VERIFIED BY CONTRACTOR ON SITE PRIOR TO COMMENCEMENT OF ANY WORK.
- 2.) DO NOT SCALE THIS DRAWING FOR THE PURPOSE OF MEASUREMENT. ONLY SCALE DIMENSIONS WHERE SPECIFICALLY INSTRUCTED TO DO SO.
- 3.) ALL MEASUREMENTS ARE IN MILLIMETERS UNLESS OTHERWISE SPECIFIED.
- 4.) DIMENSIONS SHOWN ON THESE DRAWINGS ARE STRUCTURAL DIMENSIONS UNLESS CLEARLY NOTED OTHERWISE.
- 5.) THIS DRAWING IS TO BE READ IN CONJUNCTION WITH ALL OTHER DRAWINGS, DETAIL AND SPECIFICATIONS. ANY DISCREPANCY TO BE IMMEDIATELY BROUGHT TO THE ATTENTION OF ARCHITECT PRIOR TO COMMENCING THE WORKS.



GATE LEVEL PROPOSED = (+0.00 m.) = +7.65 m. DMD LVL.

REV	DATE	DESCRIPTION	CHECK

STATUS: ISSUED FOR APPROVAL

OWNER: BINGHATTI PROPERTIES INVESTMENT LIMITED

CONSULTANT: SILVER STONE ENGINEERING CONSULTANTS

PROJECT: BINGHATTI JASMINE G+P+5 FLOORS

14	1BED
12	2BED
1	3BED
17	TOTAL

PLOT NO. JVC15MMRA002 LOCATION: JUMEIRAH VILLAGE CIRCLE

ARCH: AMAR M STR Engg: M FLAHA


Reg. No: 114763 Reg. No: 109115

DRAWN: SS CHECKED: AM APPROVED: AM

DRAWING TITLE: 1st FLOOR PLAN

PROJECT NO: P021-04 DWG NO: A103 REV: 2A

File Path: S:\Binghatti Projects\02-Q4-Binghatti Jasmintown\1-DWG- PRELIMINARY\01-ARCHITECTURE\02-1st Floor Plan.dwg, 7-Feb-22, Time: 12:13:19 PM

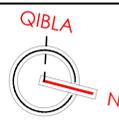

APPROVAL STAMP:

NOTES:

- 1.) ALL DIMENSIONS TO BE VERIFIED BY CONTRACTOR ON SITE PRIOR TO COMMENCEMENT OF ANY WORK.
- 2.) DO NOT SCALE THIS DRAWING FOR THE PURPOSE OF MEASUREMENT. ONLY SCALE DIMENSIONS WHERE SPECIFICALLY INSTRUCTED TO DO SO.
- 3.) ALL MEASUREMENTS ARE IN MILLIMETERS UNLESS OTHERWISE SPECIFIED.
- 4.) DIMENSIONS SHOWN ON THESE DRAWINGS ARE STRUCTURAL DIMENSIONS UNLESS CLEARLY NOTED OTHERWISE.
- 5.) THIS DRAWING IS TO BE READ IN CONJUNCTION WITH ALL OTHER DRAWINGS, DETAIL AND SPECIFICATIONS. ANY DISCREPANCY TO BE IMMEDIATELY BROUGHT TO THE ATTENTION OF ARCHITECT PRIOR TO COMMENCING THE WORKS.



GATE LEVEL PROPOSED = (+0.00 m.) = +7.65 m. DMD LVL.

REV	DATE	DESCRIPTION	CHECK

STATUS: ISSUED FOR APPROVAL

OWNER: BINGHATTI PROPERTIES INVESTMENT LIMITED

CONSULTANT: SILVER STONE ENGINEERING CONSULTANTS

PROJECT: BINGHATTI JASMINE G+P+5 FLOORS

PLOT NO: JVC15MMRA002 LOCATION: JUMEIRAH VILLAGE CIRCLE
 ARCH: AMAR M STR Engg: M FLAHA
 Reg. No: 114763 Reg. No: 109115
 DRAWN: SS CHECKED: AM APPROVED: AM

15	1BED
2	2BED
1	3BED
18	TOTAL

DRAWING TITLE: TYPICAL 2ND & 4TH FLOOR PLAN

PROJECT NO: P021-04 DWG NO: A104 REV: 2A